

X 425500

X 425700

X 425800

X 425900


X 426000

Y 6817400

Y 6817500



Utaksområde, voluminivå ca kote 80

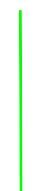


Ca avgrensning utaksområde

Massevek Eide, gnr 17 bnr 1, 6876 Skjolden


E1 linje, Inngangsbunnsveg

Profil A - A'

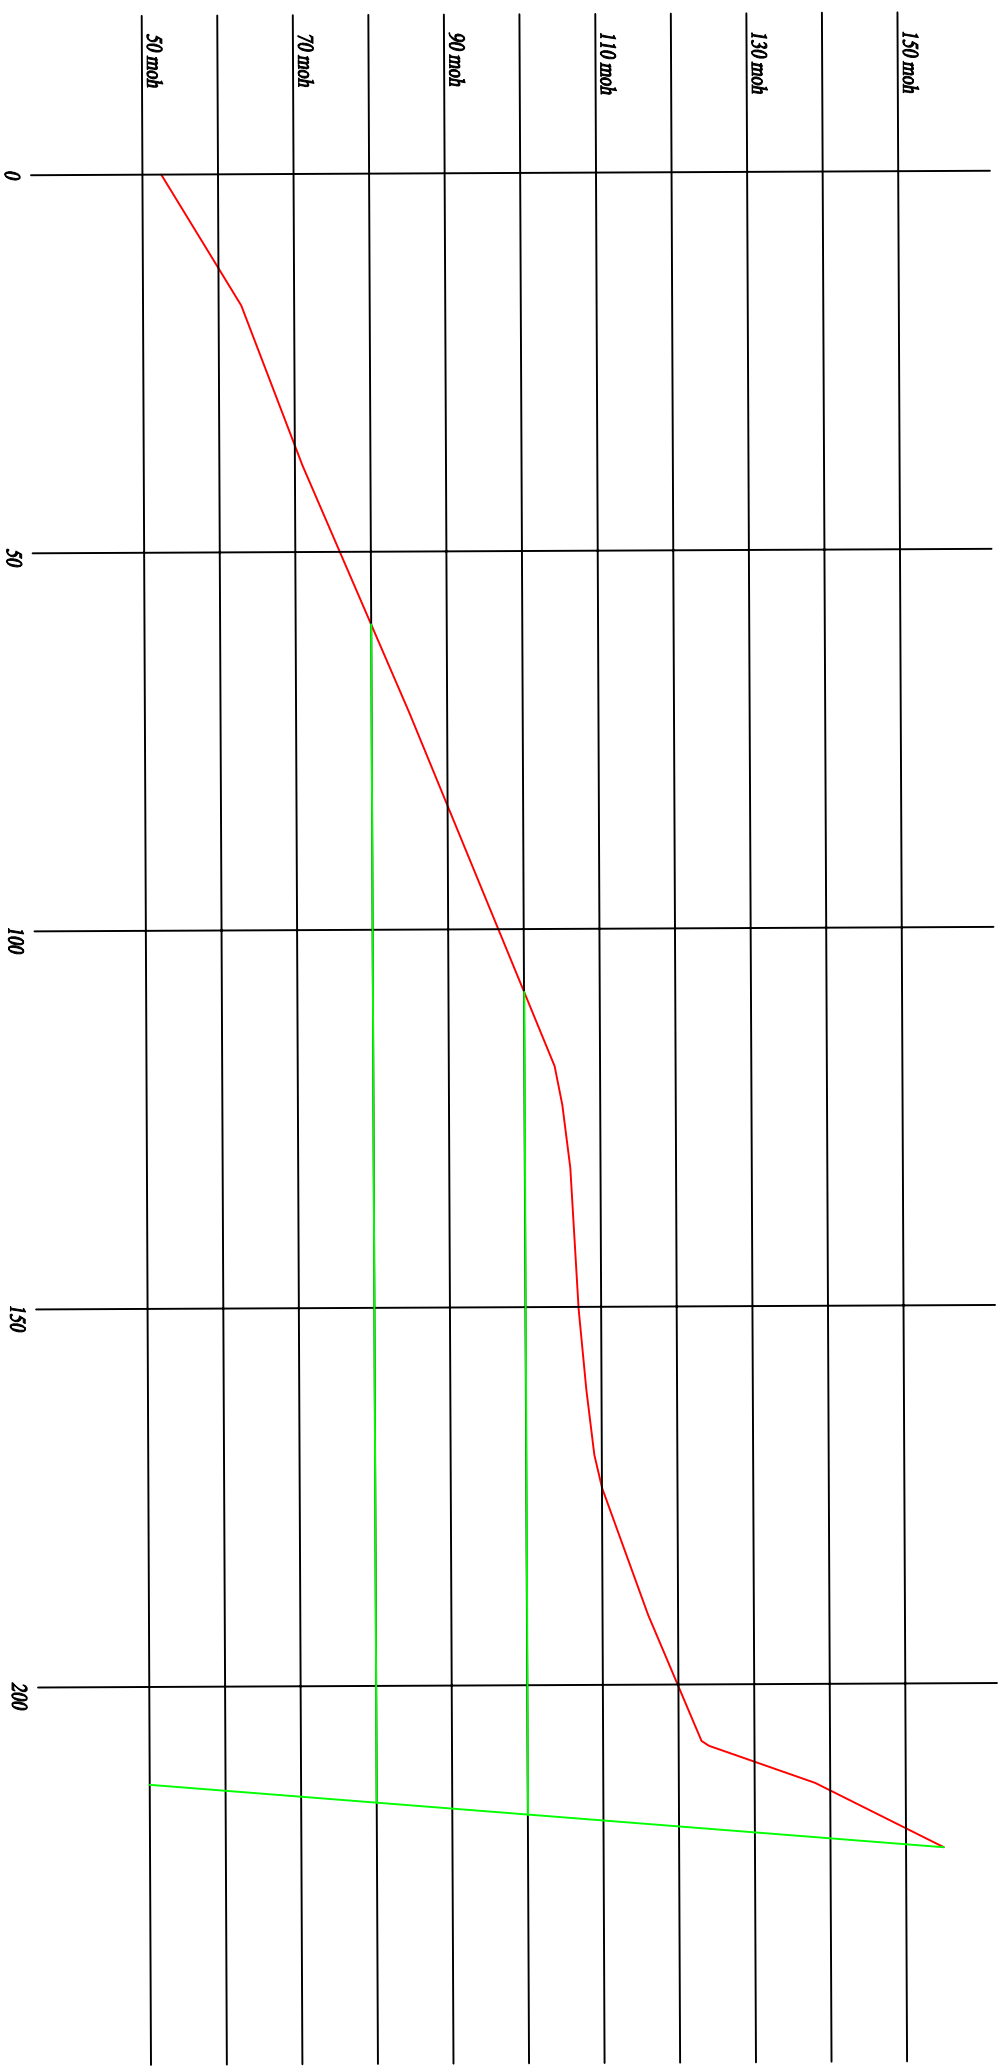


— Tereng

Profil B - B'

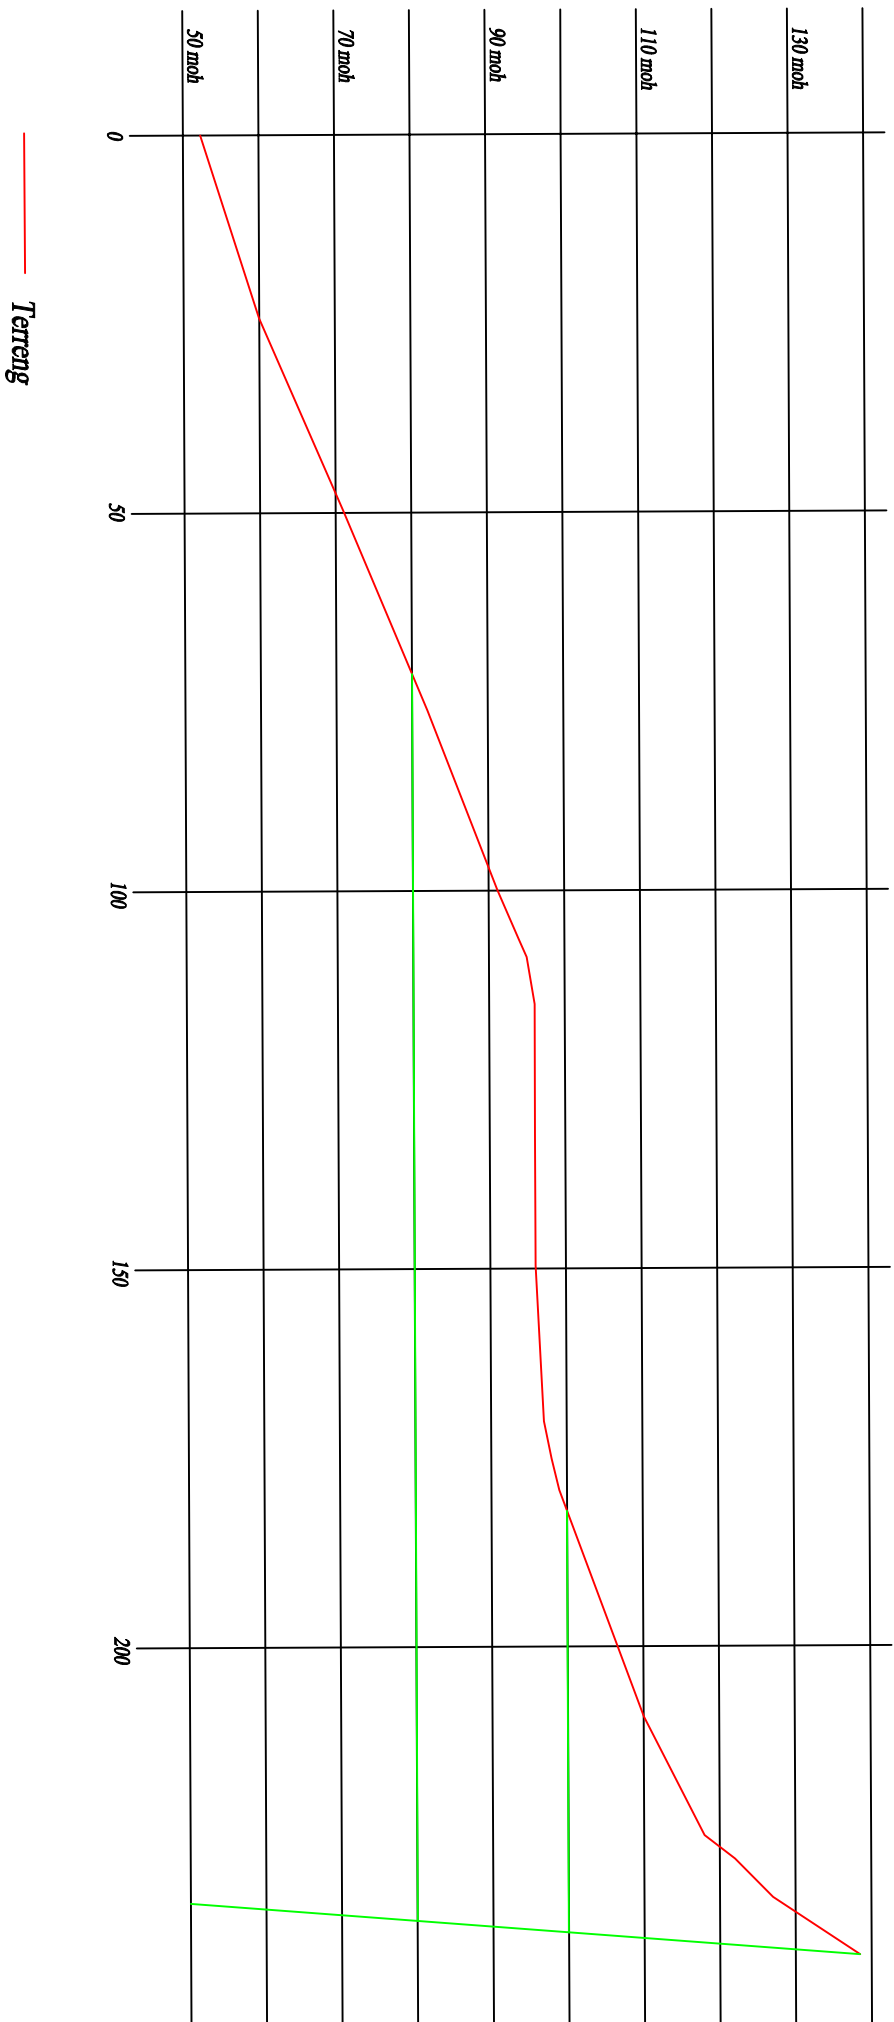

Profil C - C'

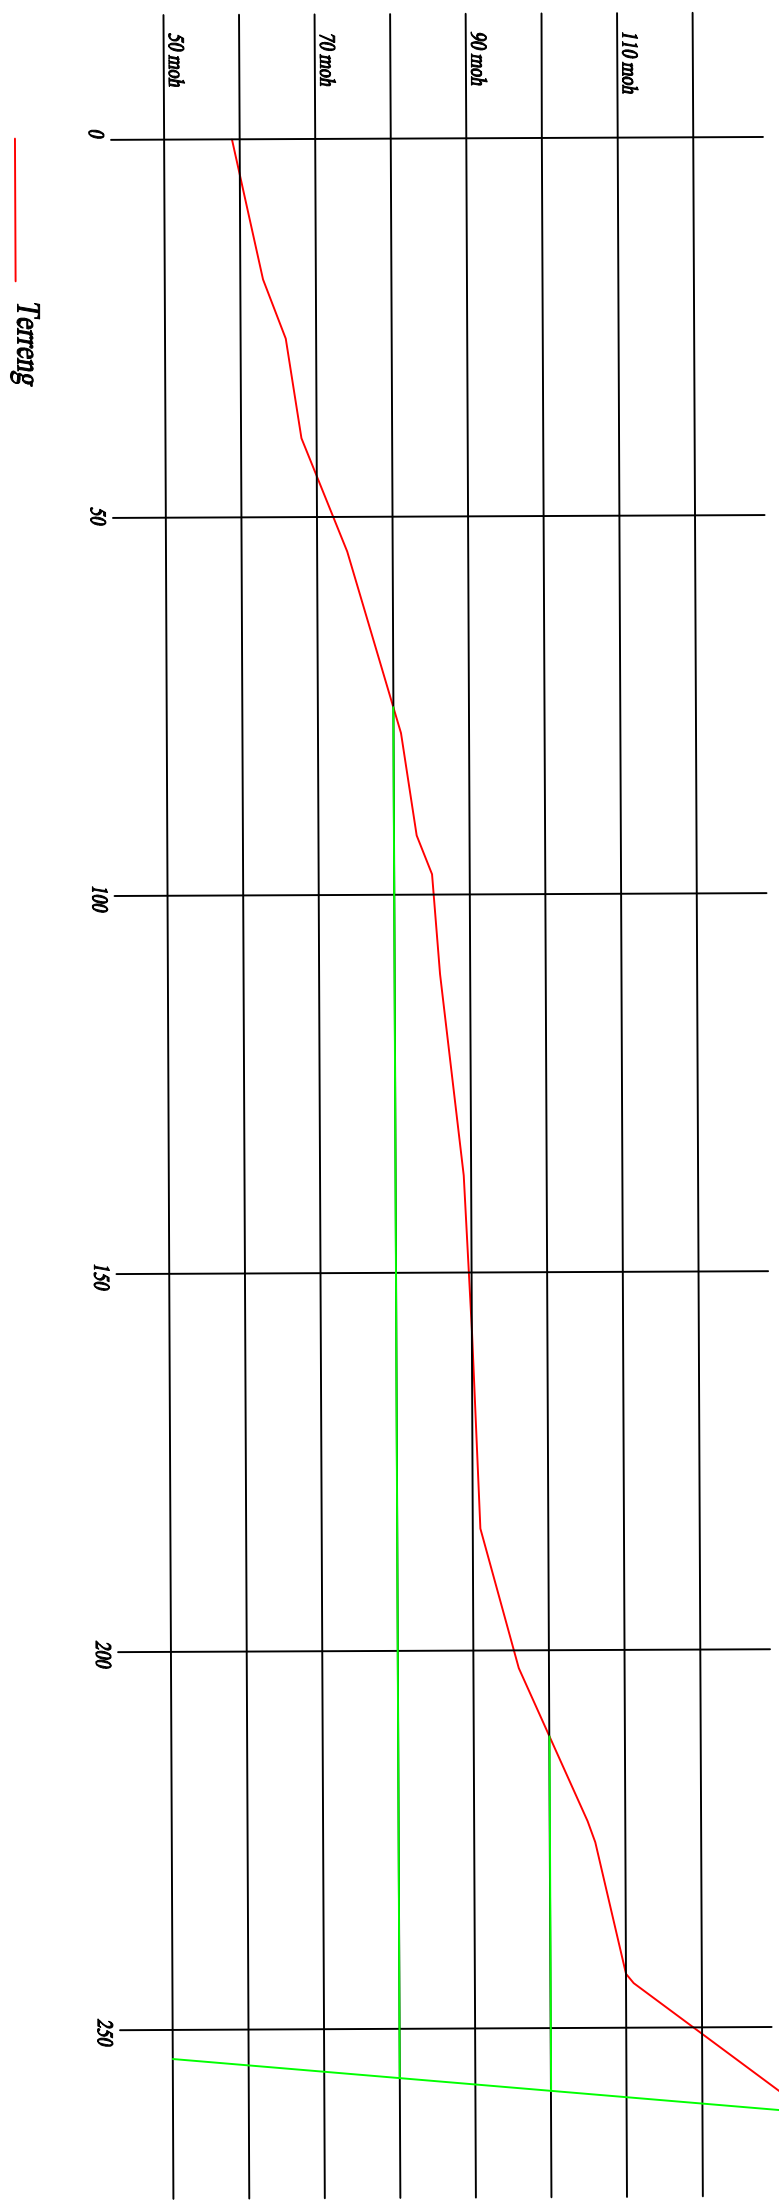

Profil D - D'

